



SANDY BEACH PARK CLUB

SHORELINE RESTORATION

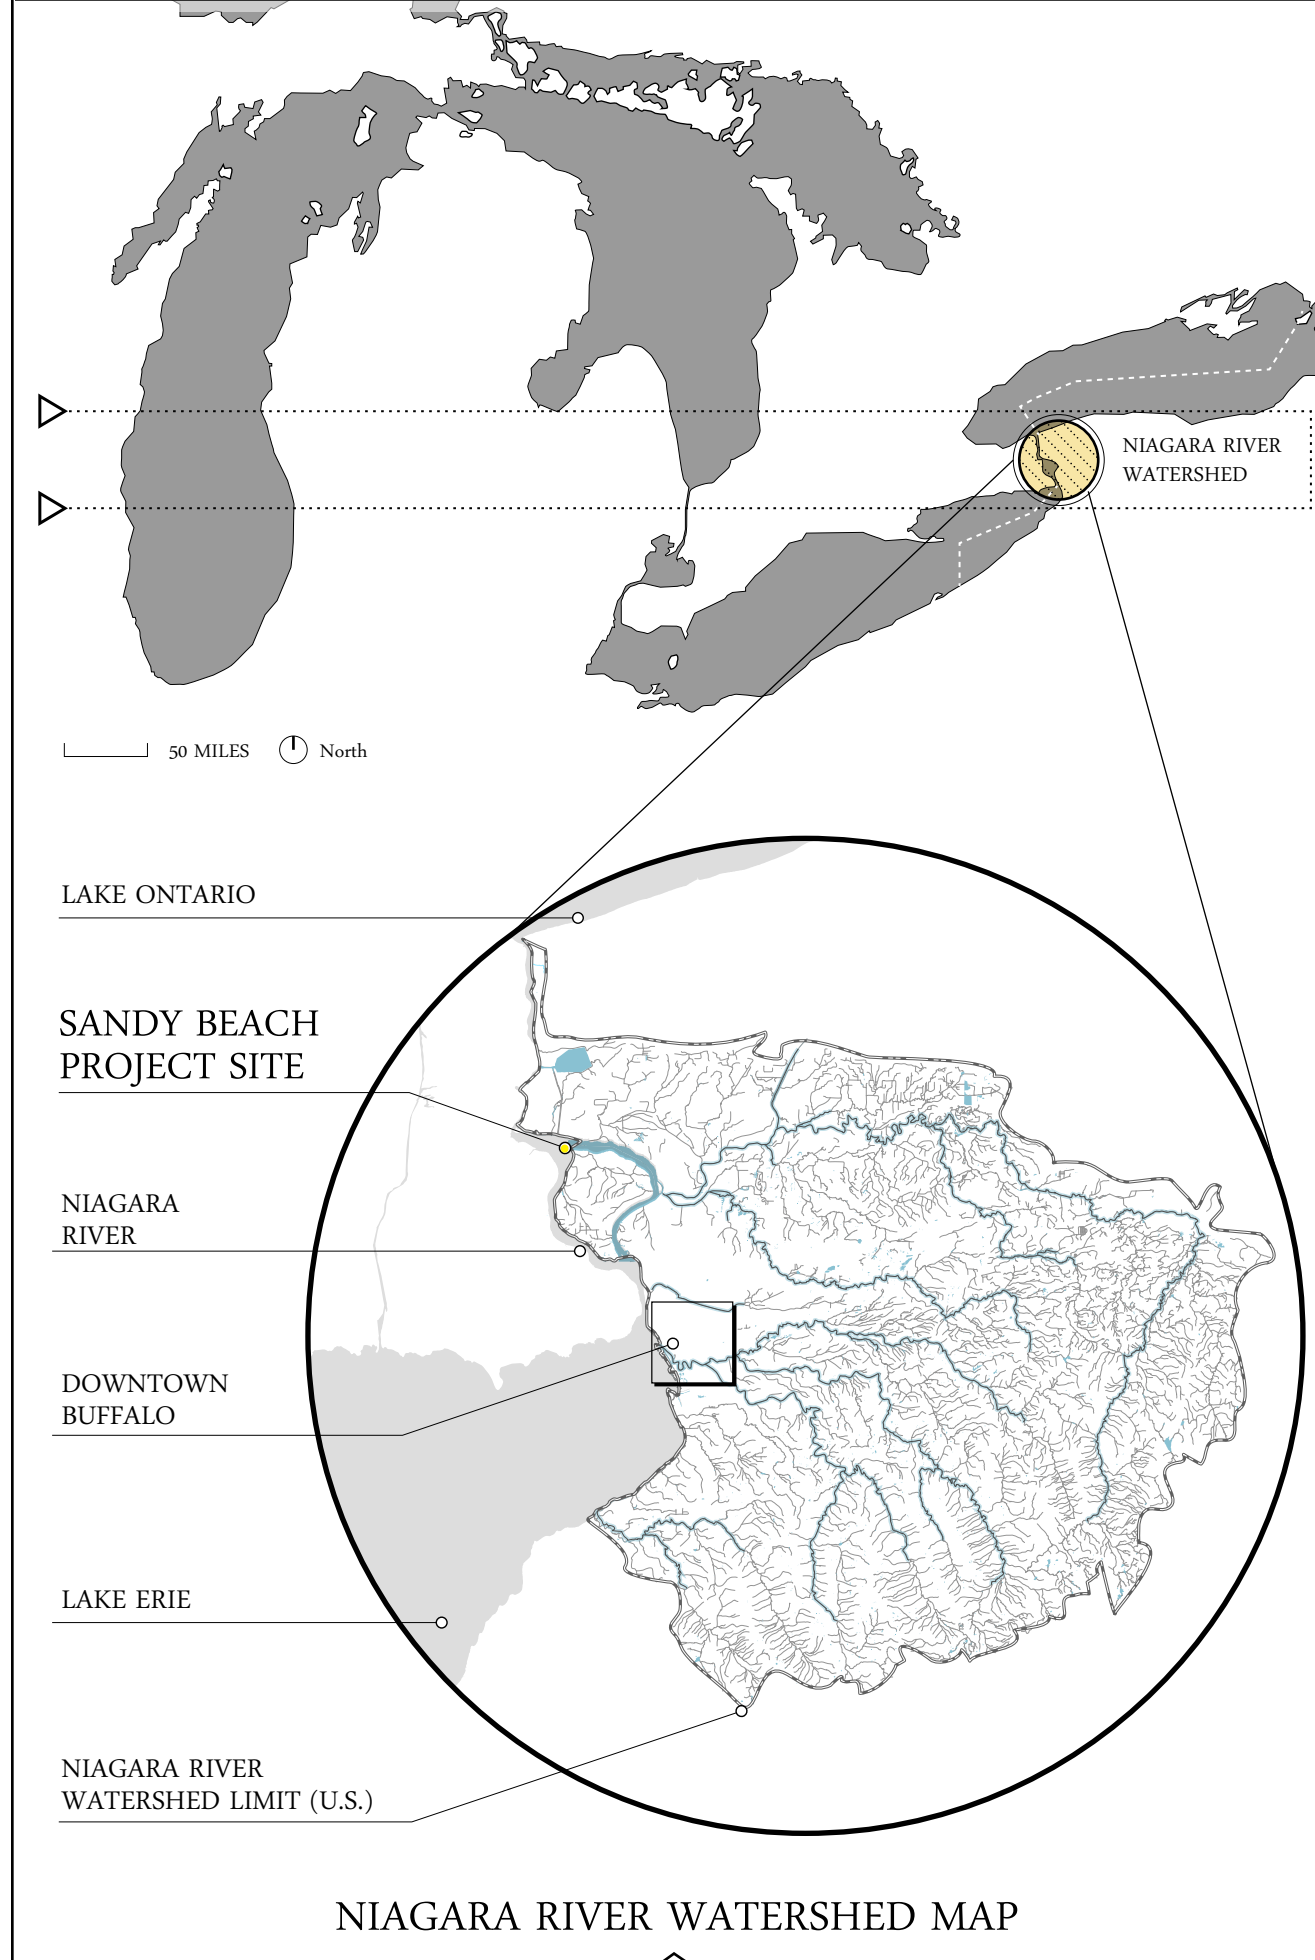


BUFFALO NIAGARA RIVERKEEPER®

LIVING SHORELINES

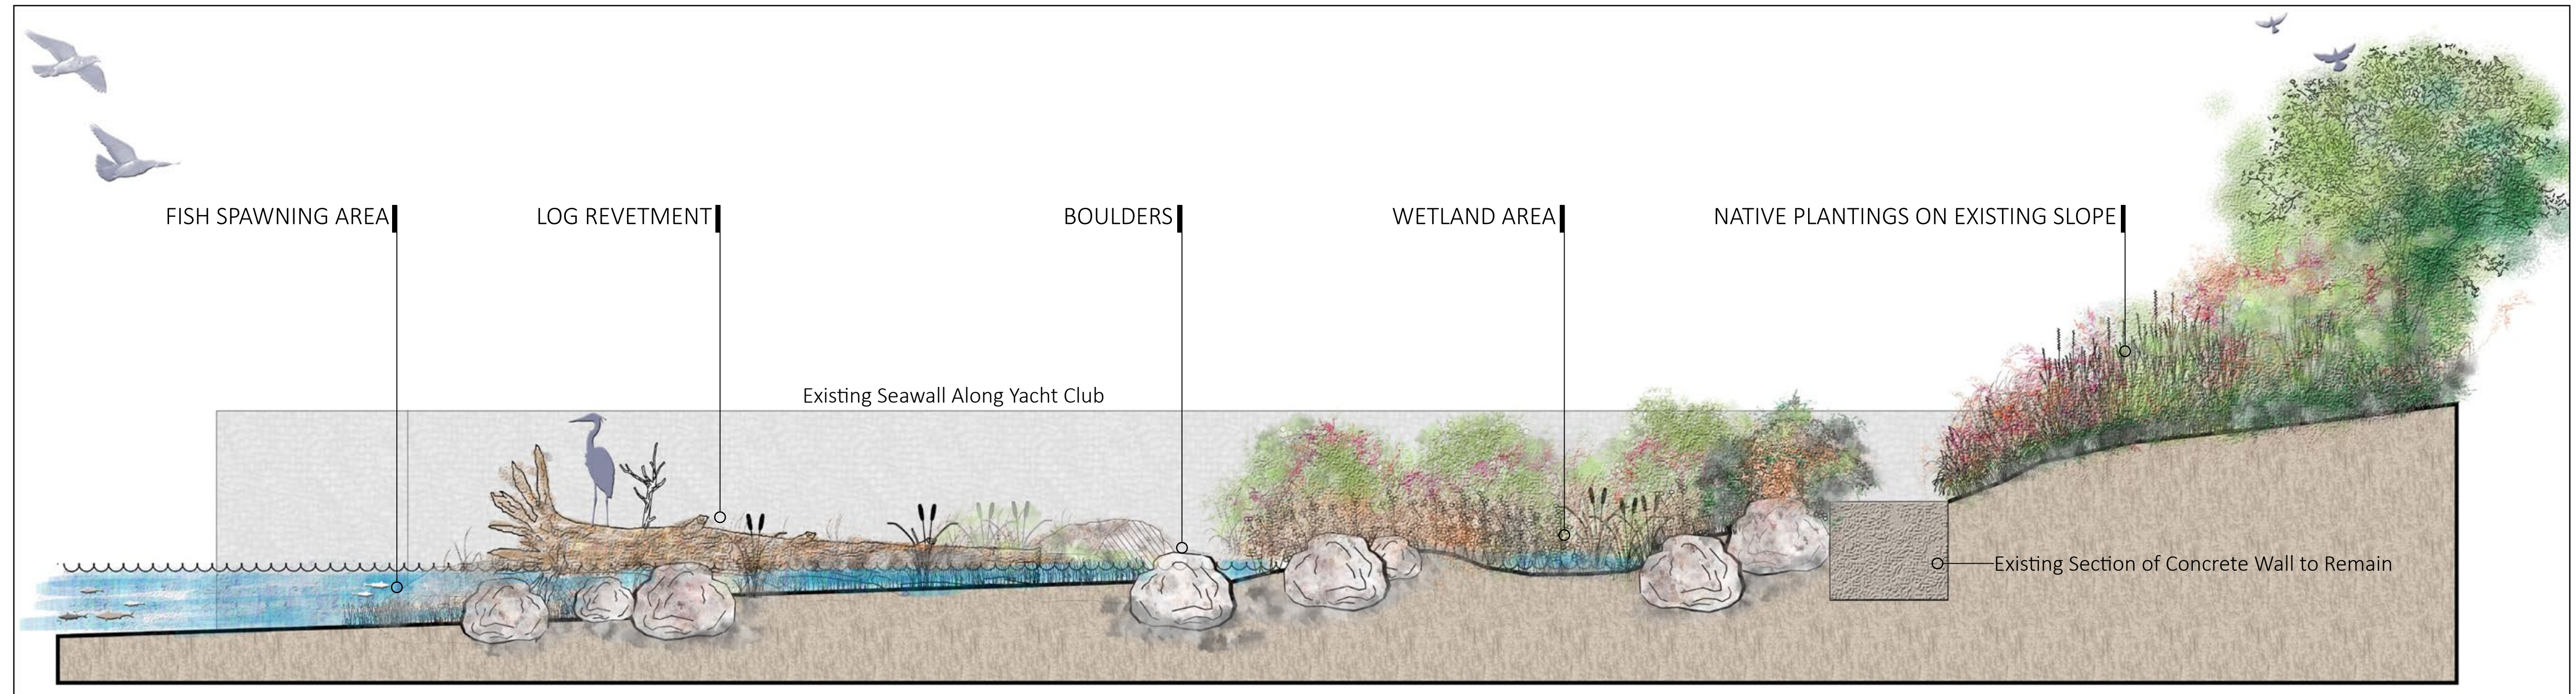


ELEVATION OF LIVING SHORELINE

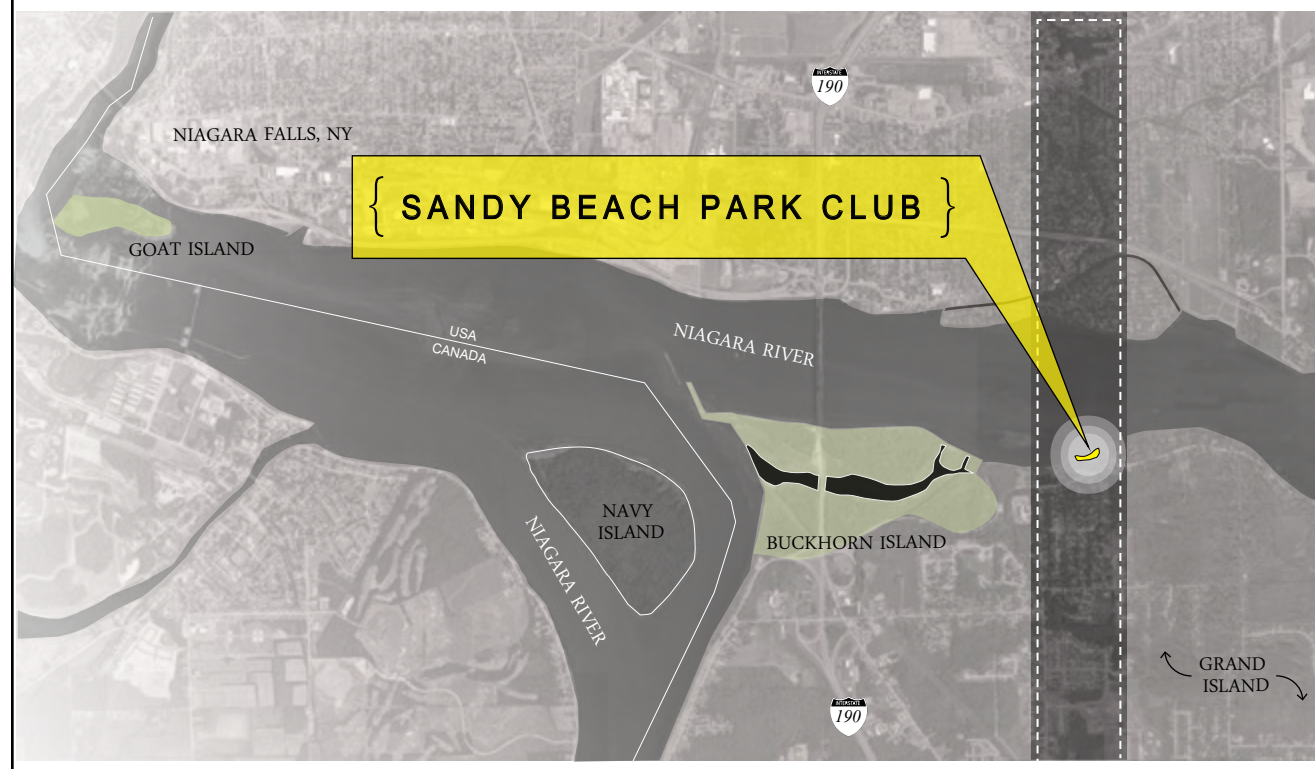

SANDY BEACH CONTEXT



EXISTING SITE CONDITIONS

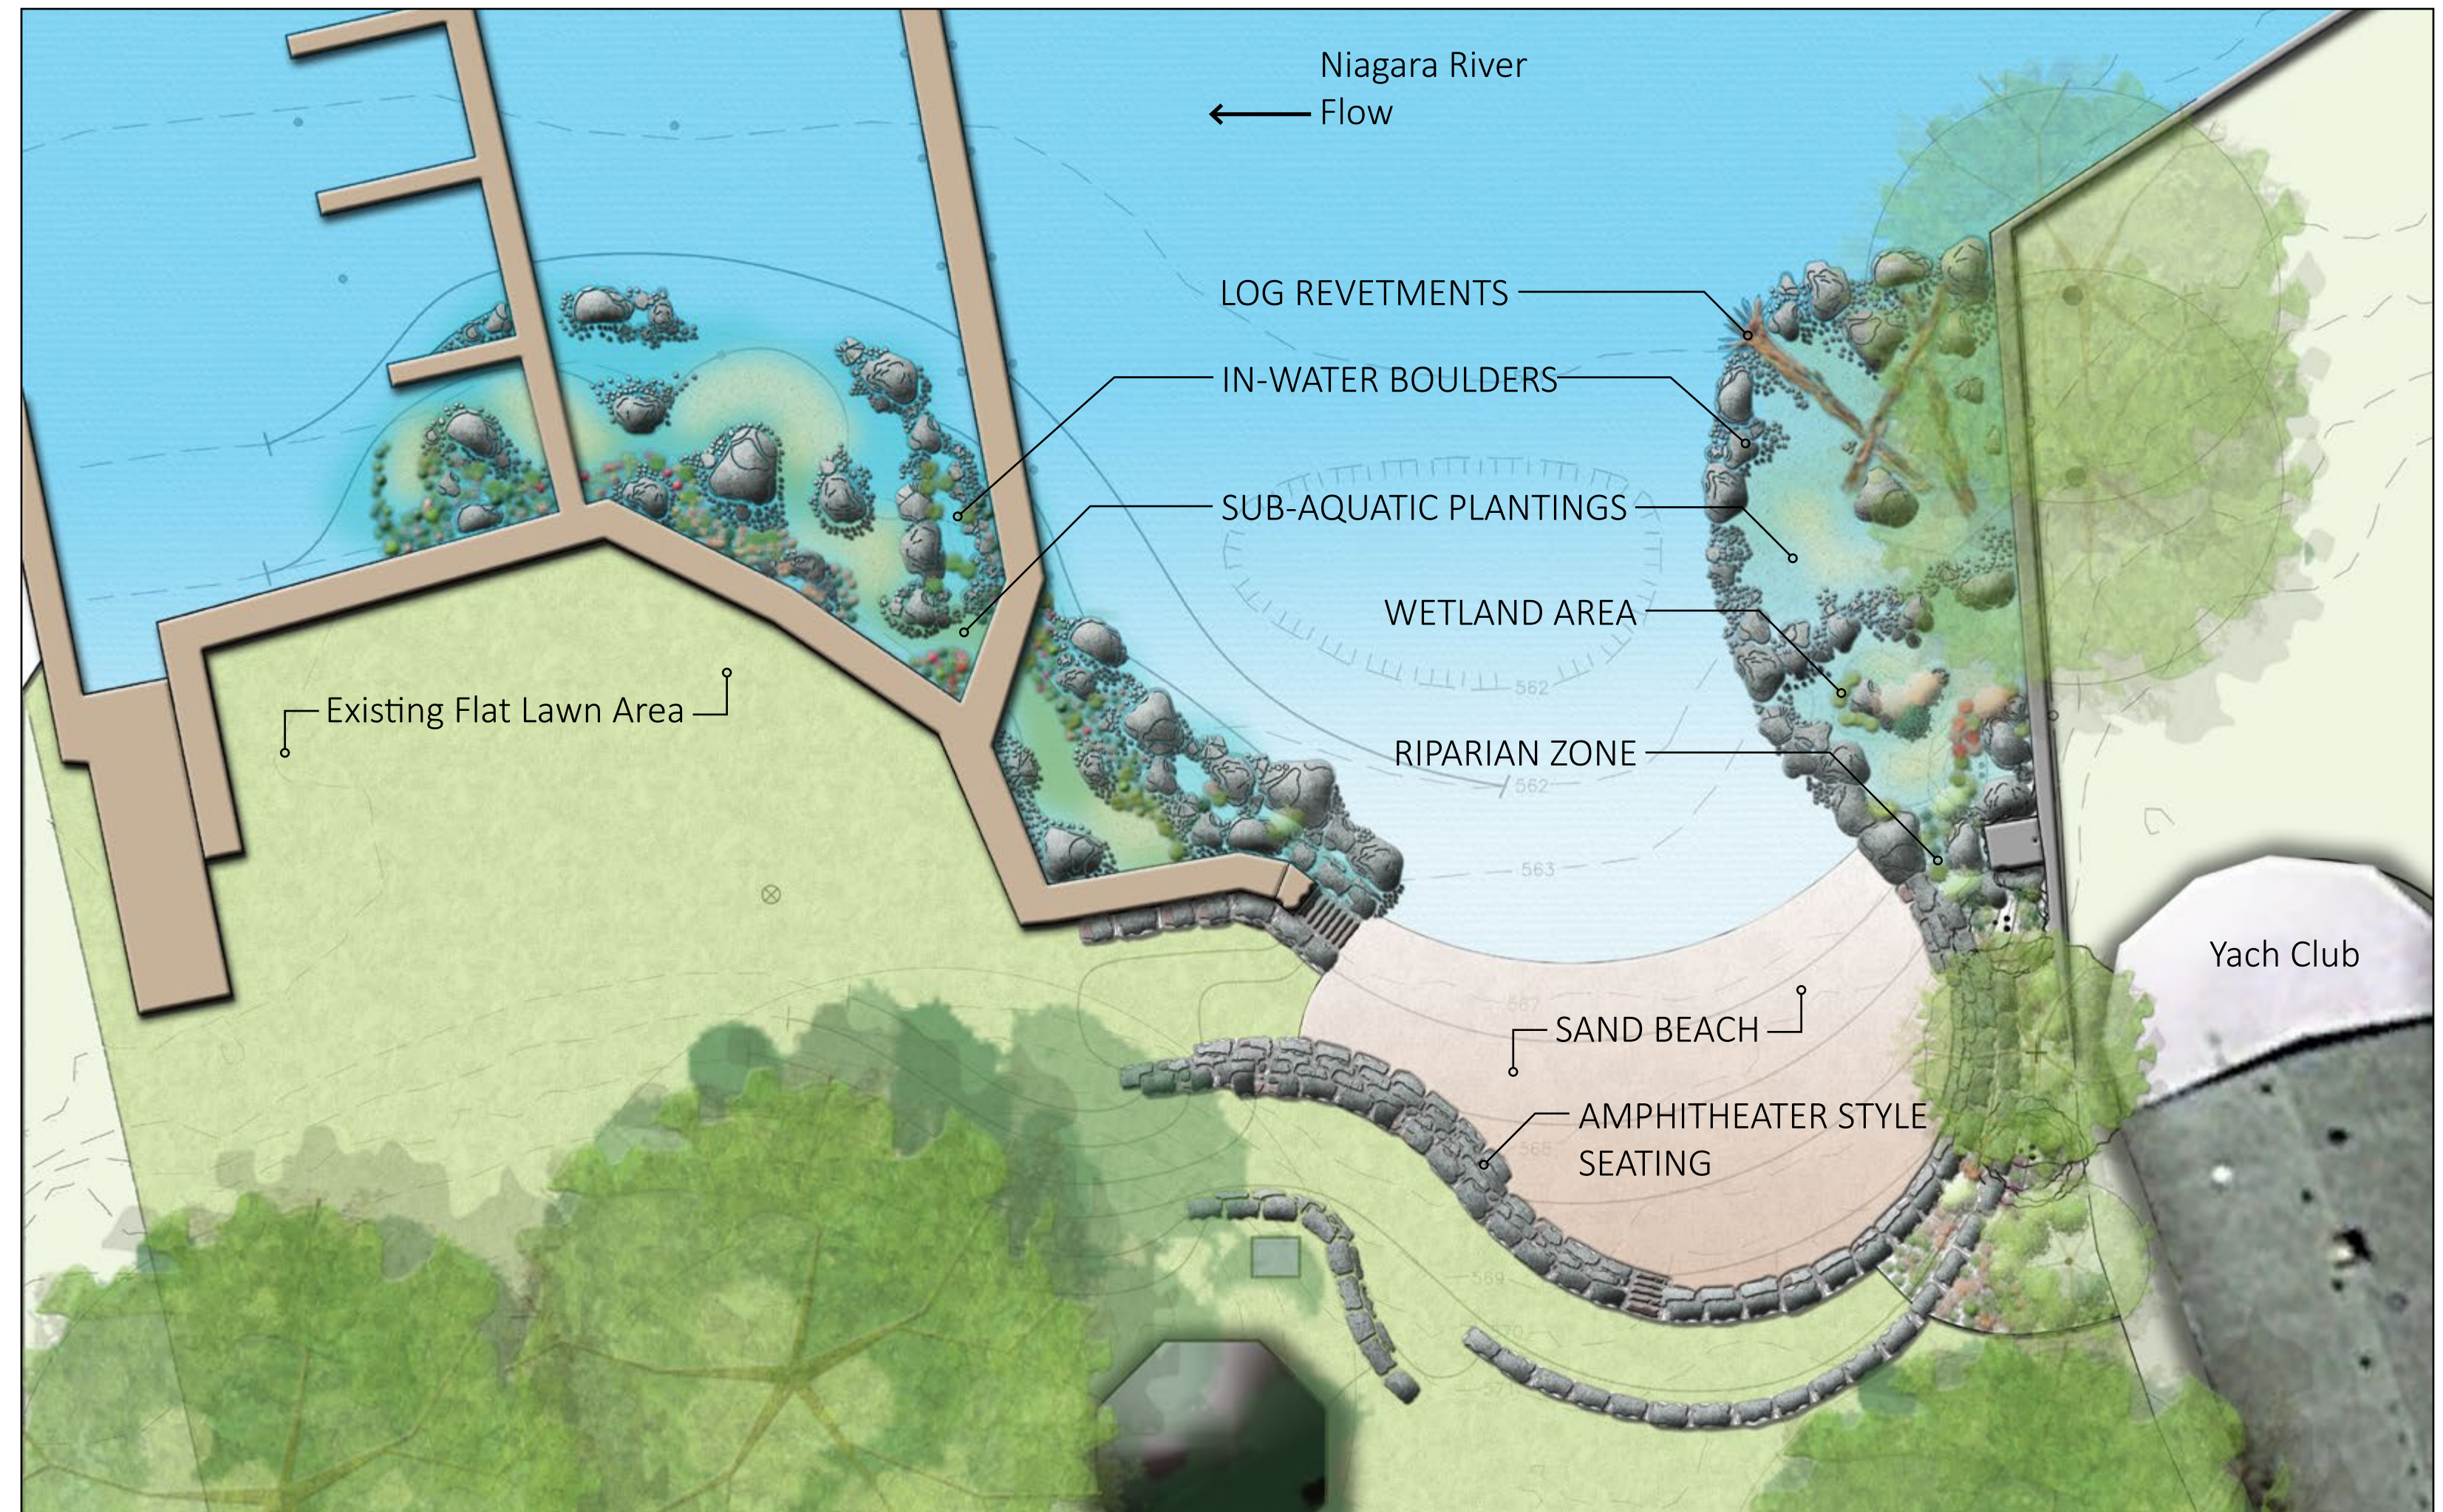

CONCEPTUAL PLAN



HISTORIC PHOTOS

RIVERKEEPER® is a community-based organization dedicated to protecting the quality and quantity of water, while connecting people to water. We do this by cleaning up pollution from our waterways, restoring fish and wildlife habitat, and enhancing public access through greenways that expand parks and open space. Riverkeeper is a member of the global WATERKEEPER ALLIANCE.



BUFFALO NIAGARA RIVERKEEPER®

721 Main Street Buffalo, NY 14203 | tel: 716.852.7483 | e-mail: info@BNRiverkeeper.org

FUNDING PROVIDED BY



GREENWAY ECOLOGICAL STANDING COMMITTEE